
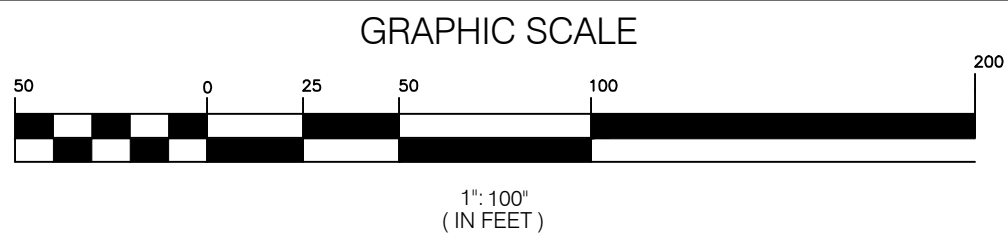
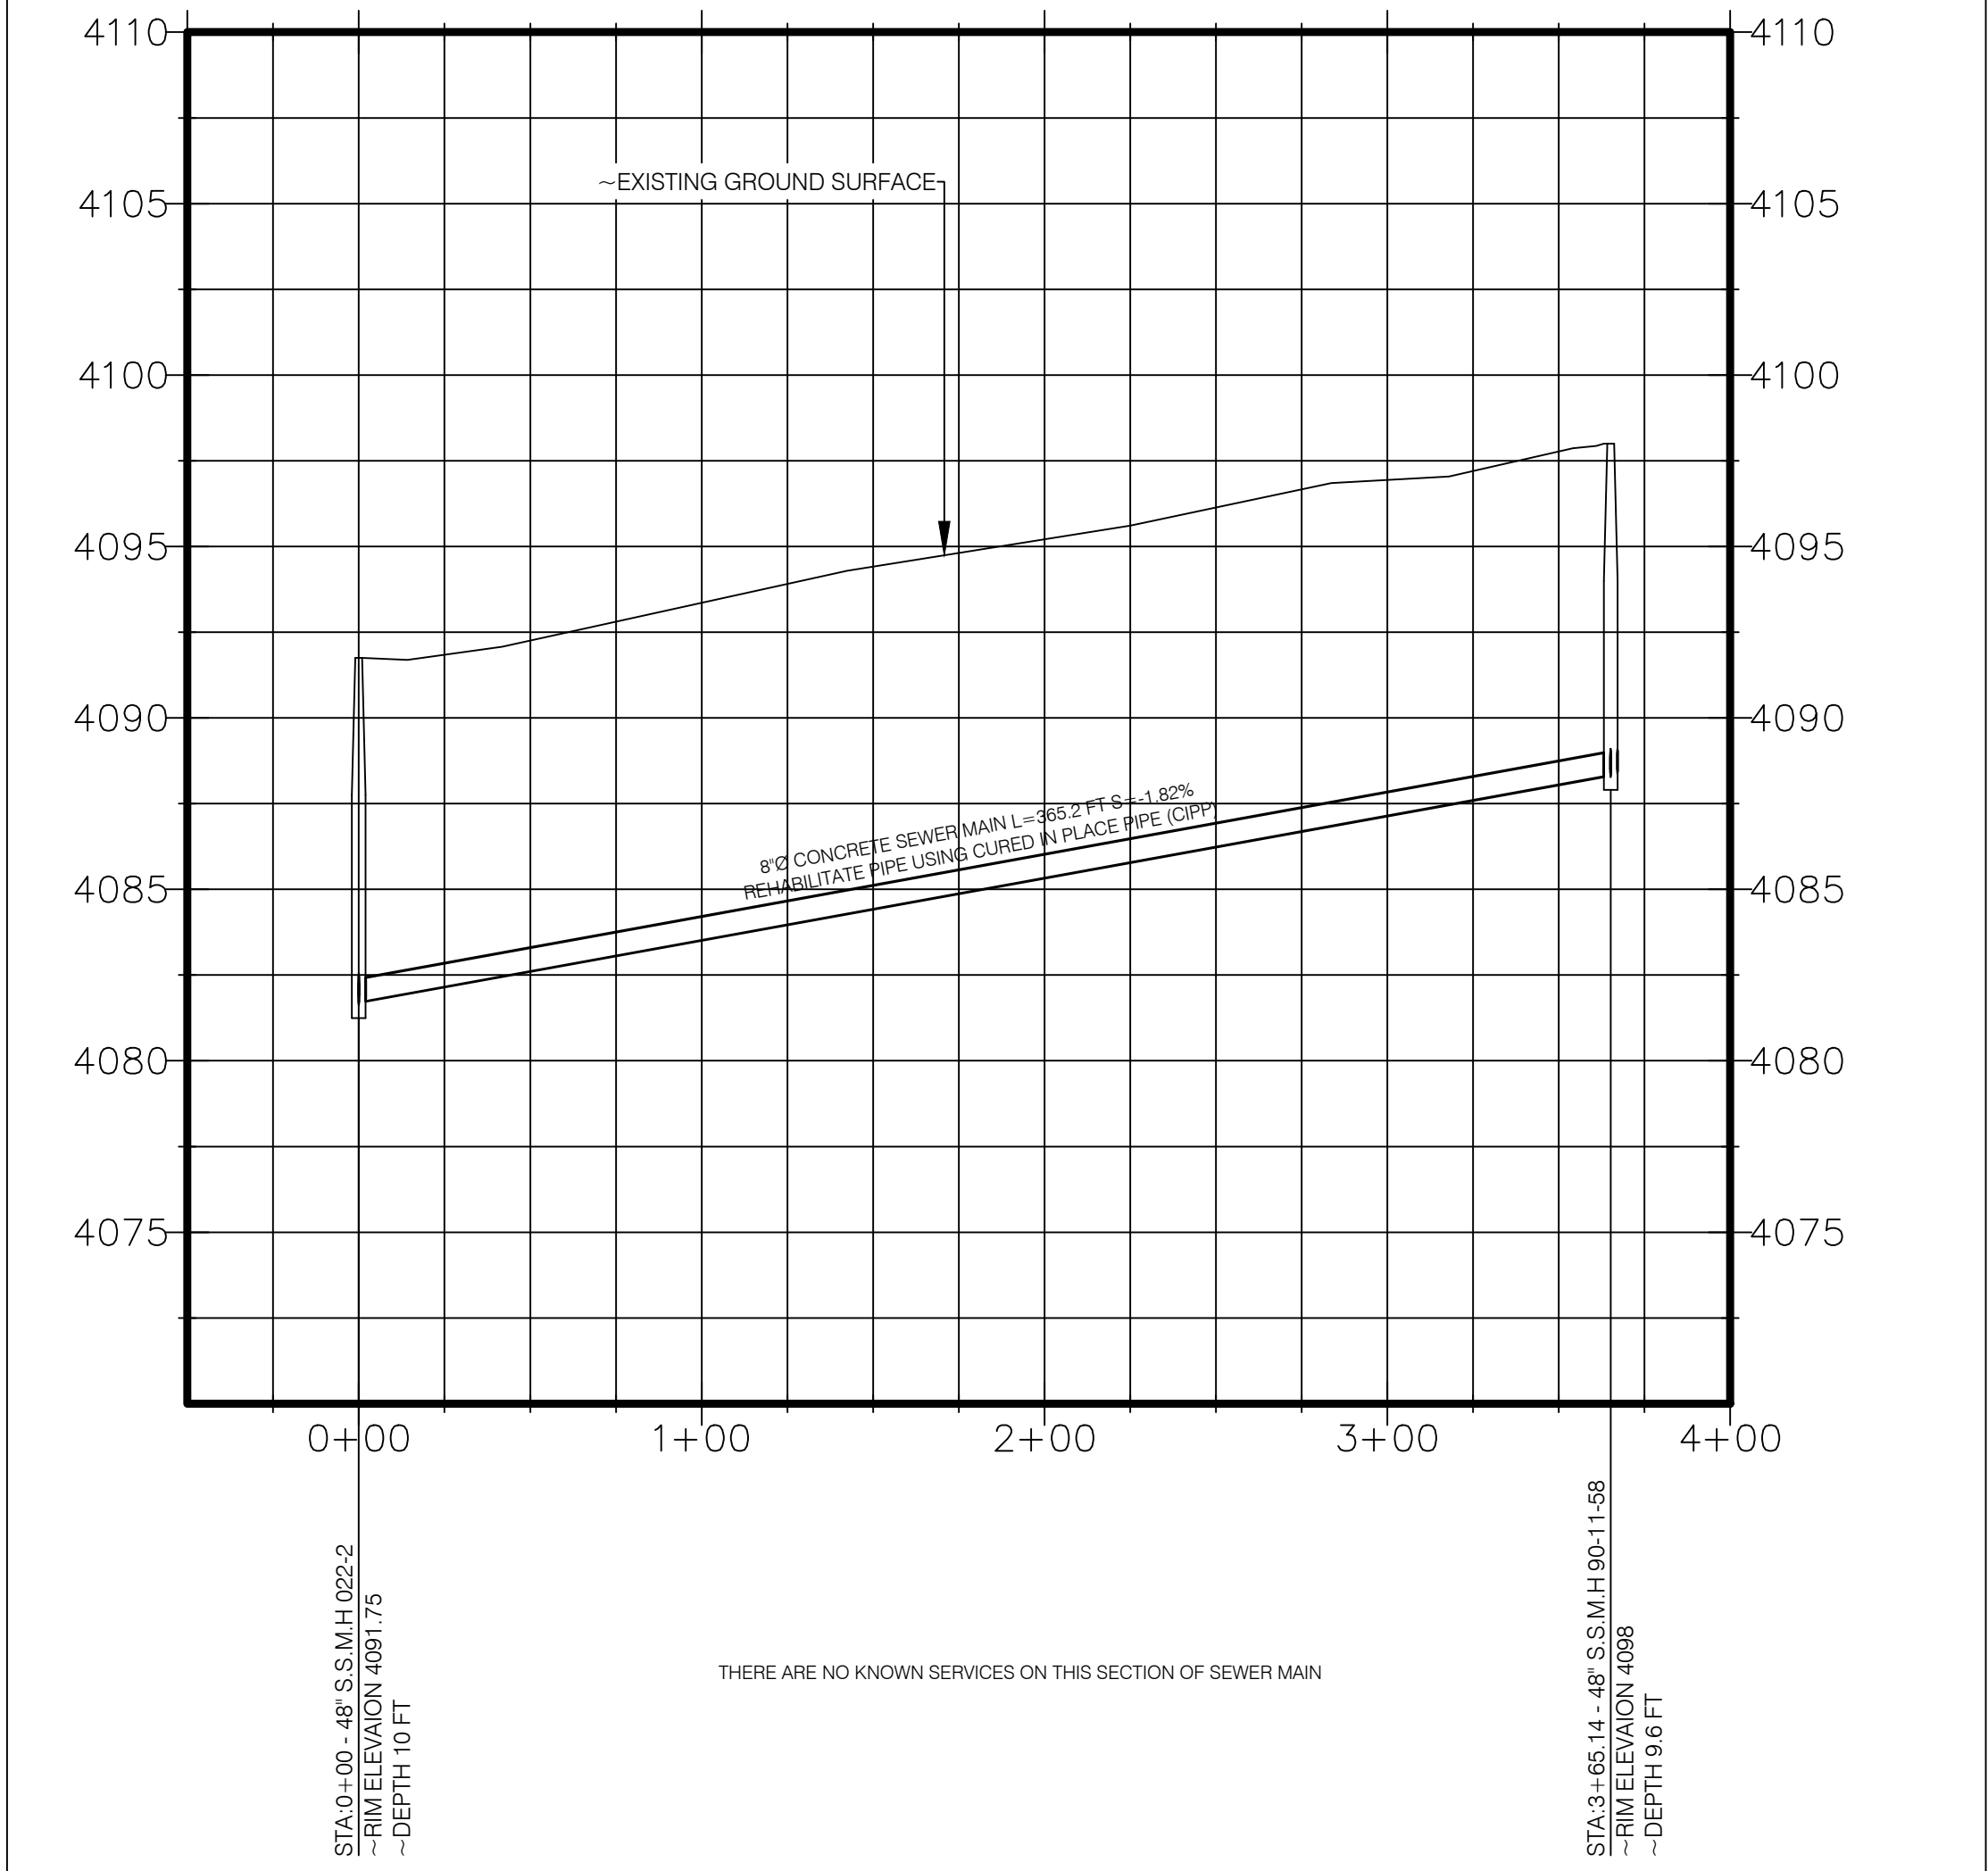


H:\ENGINEERING\PROJECT FILES\16-09 2016 Sewer Main Rehabilitations\Drawings\2016 CIPP Sewer Main Rehabilitations FINAL.dwg




PLAN VIEW 10TH AVE.

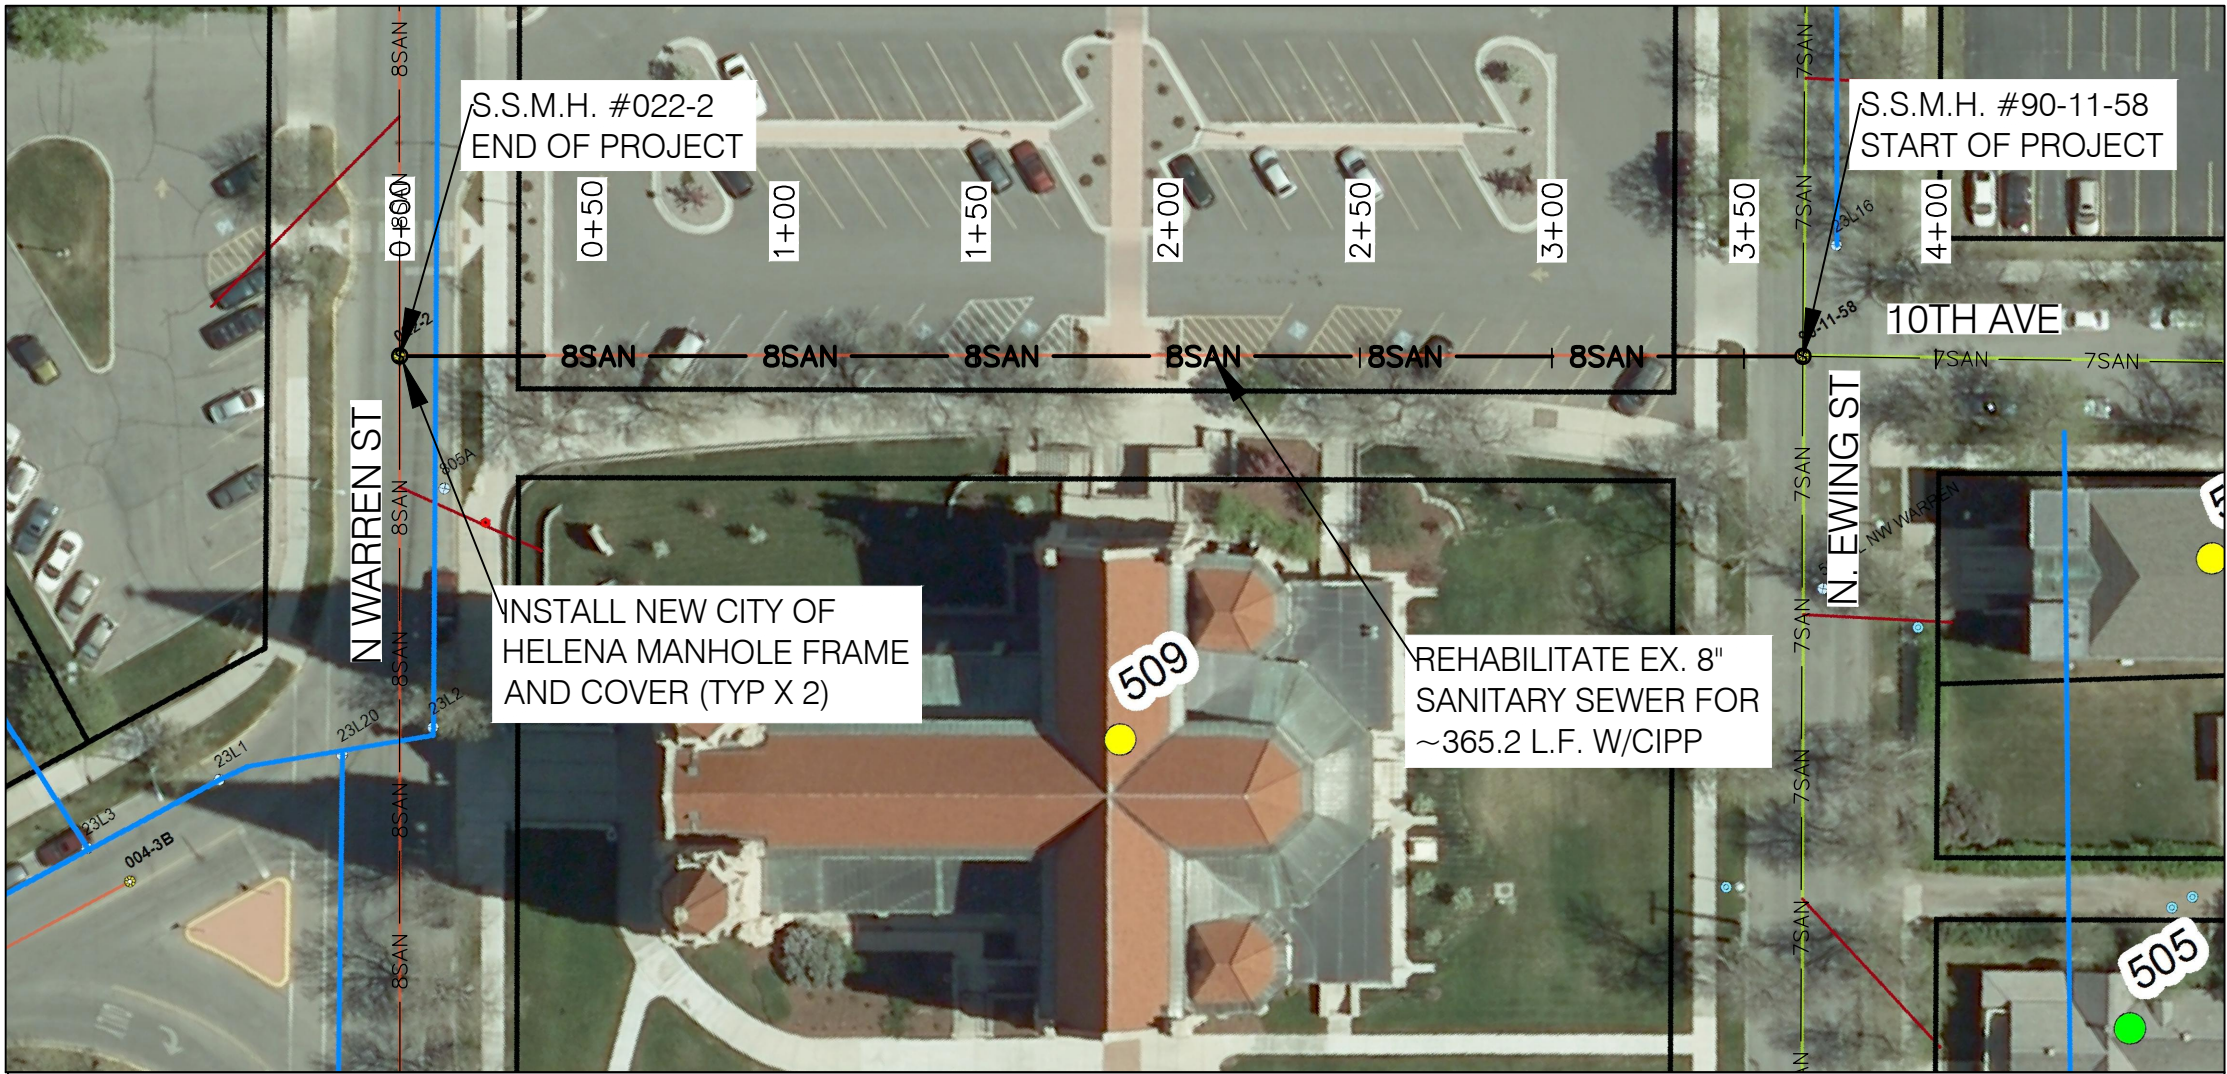

PROFILE VIEW


HORIZONTAL SCALE 1"= 100'
VERTICAL SCALE 1"= 10'
VERTICAL EXAGGERATION = 10

PLAN VIEW N. LAST CHANCE GULCH

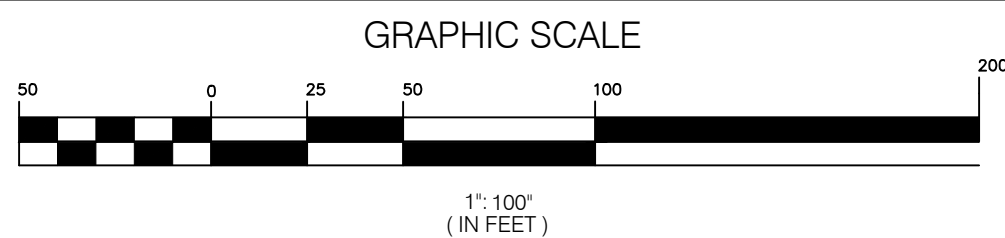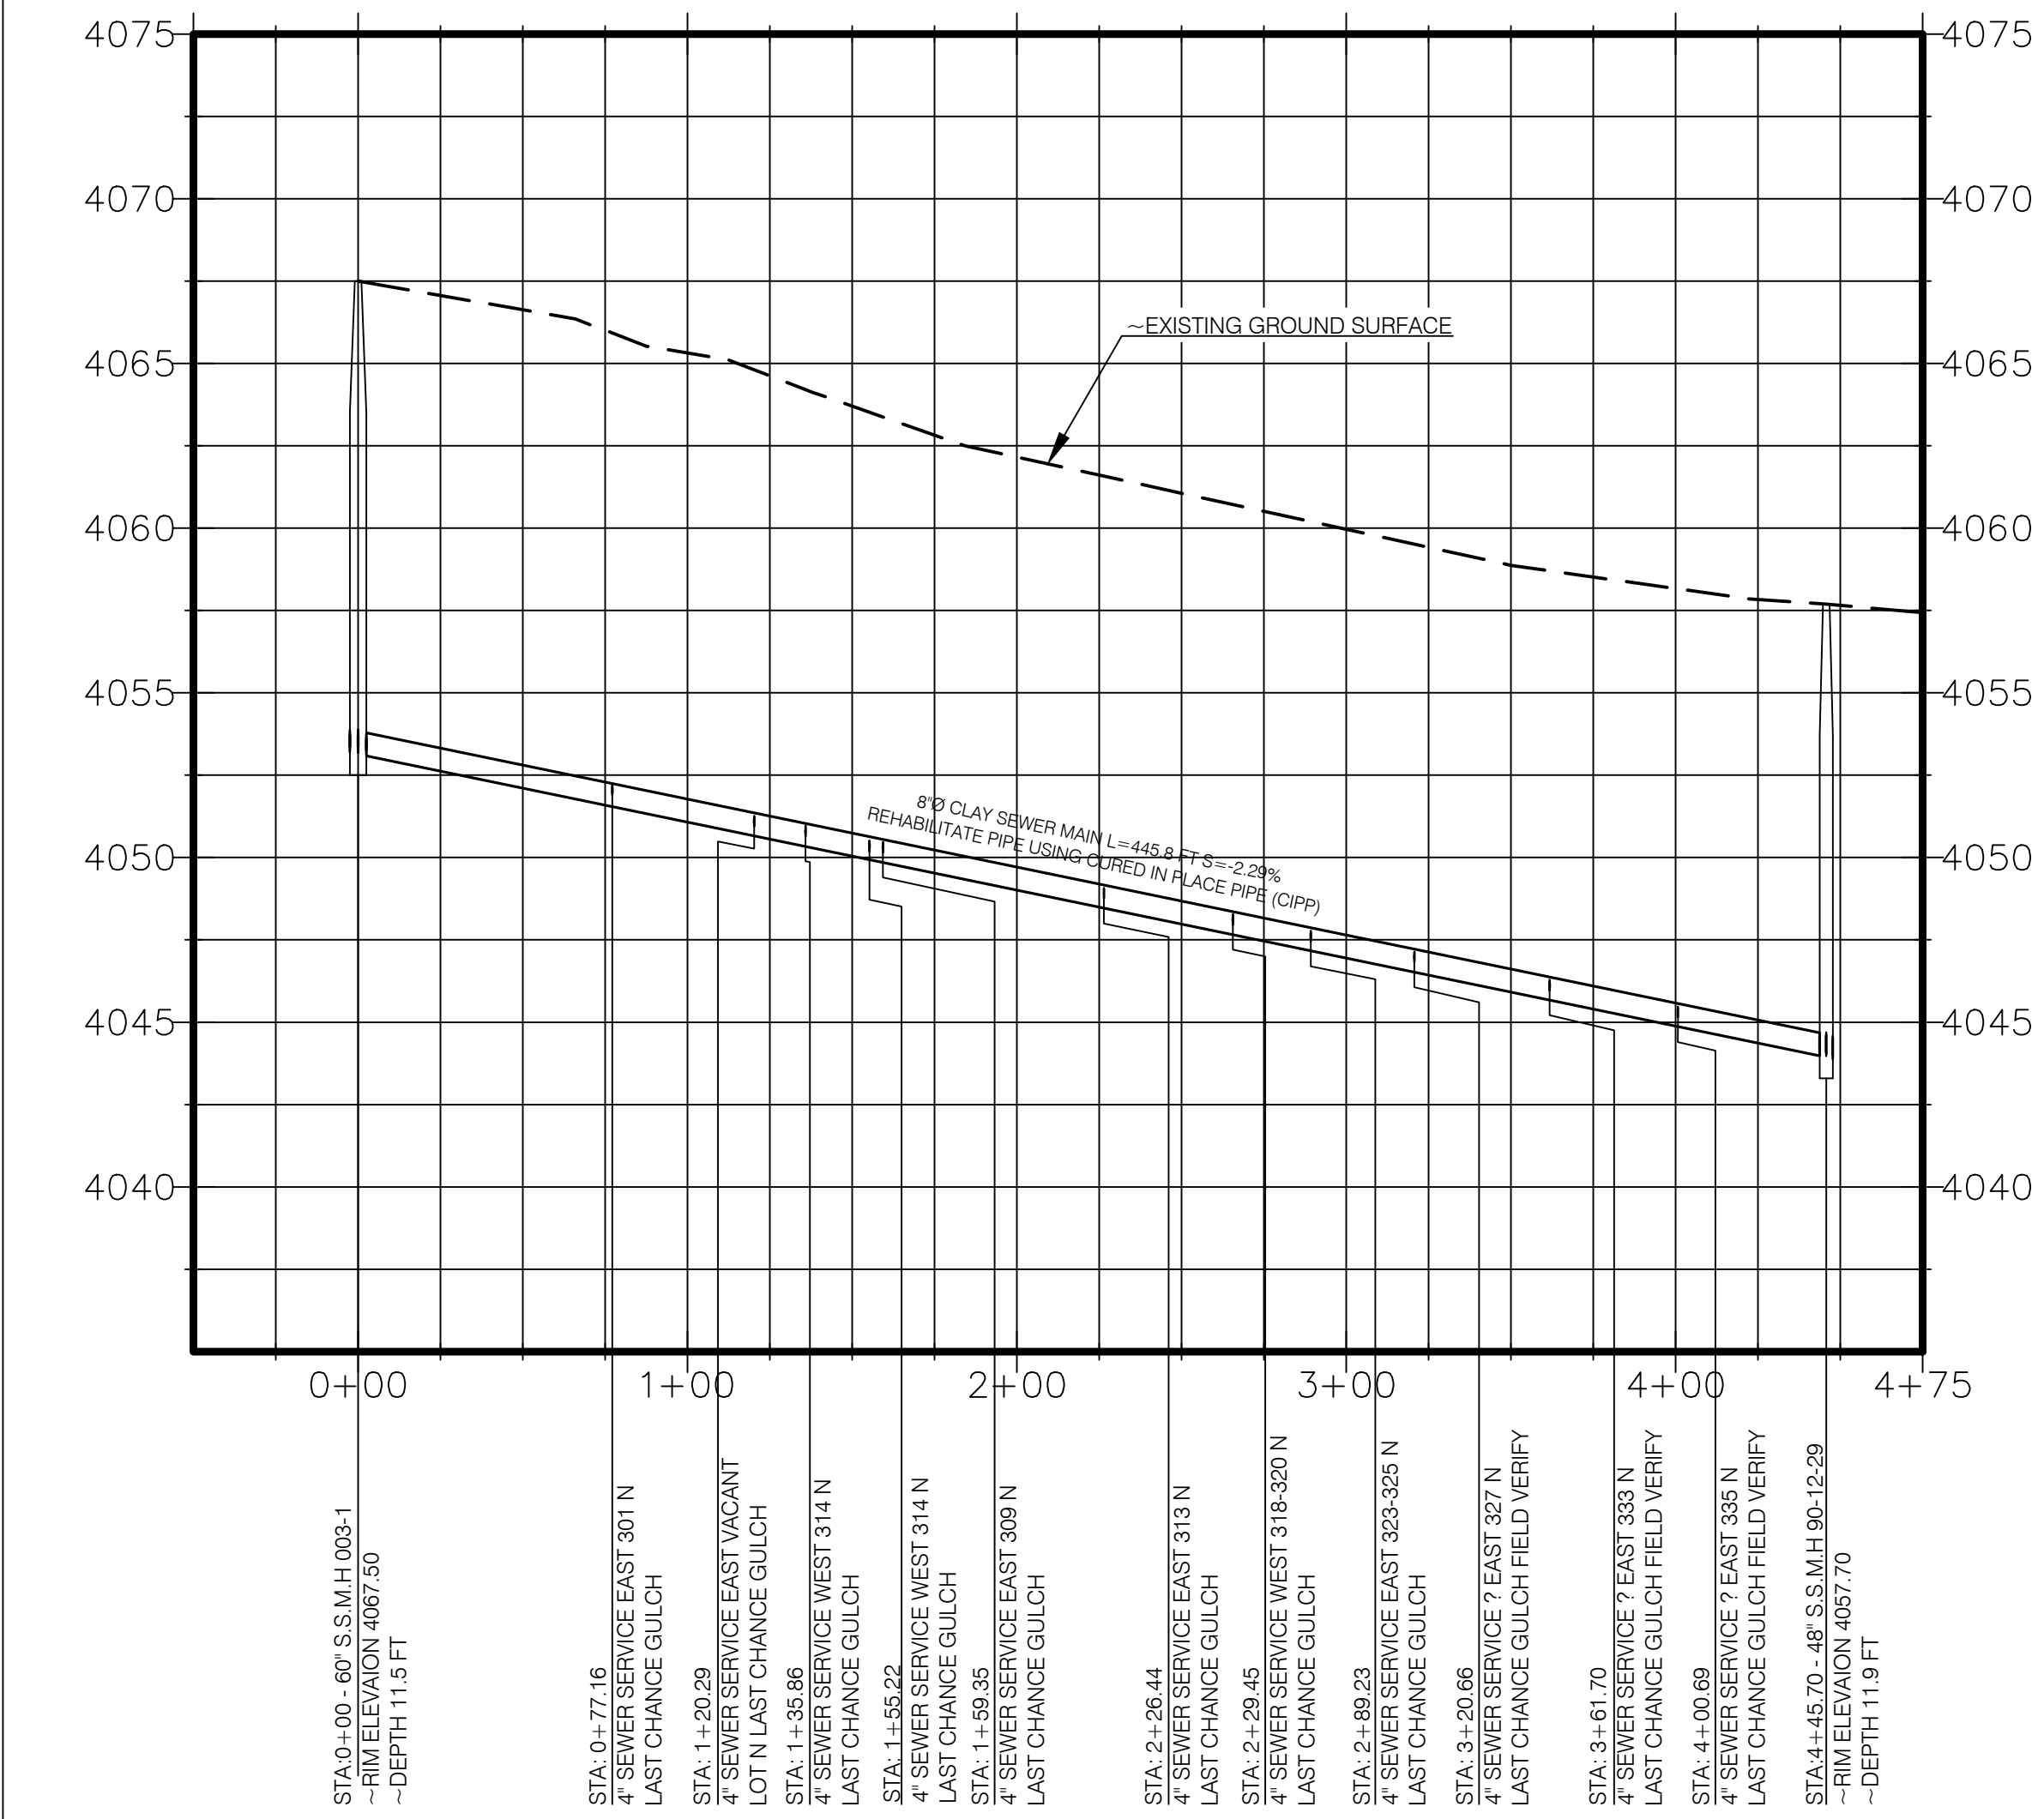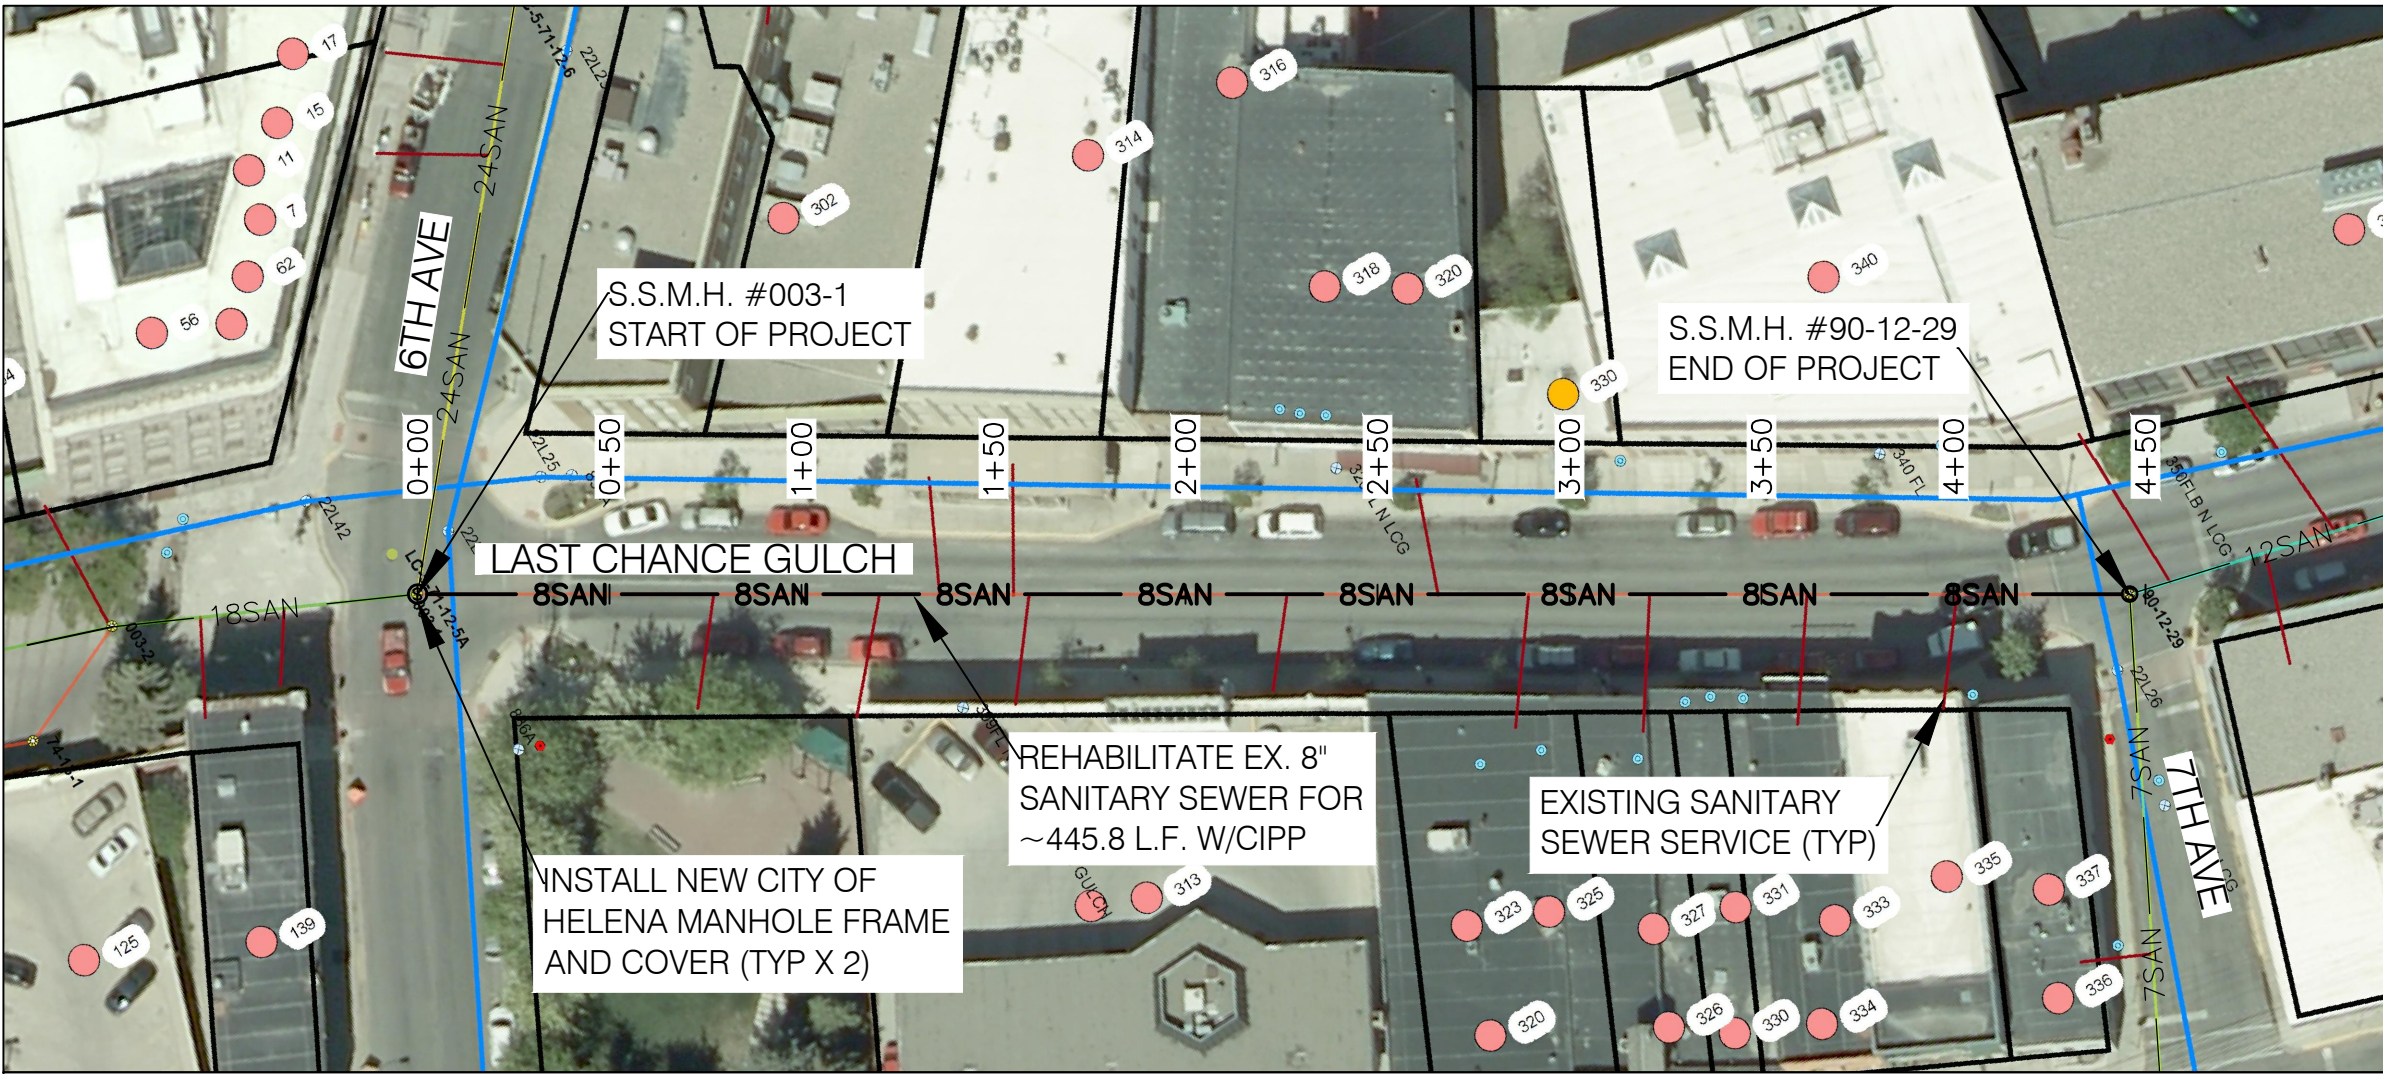



PROFILE VIEW

HORIZONTAL SCALE 1"= 100'
VERTICAL SCALE 1"= 10'
VERTICAL EXAGGERATION = 10

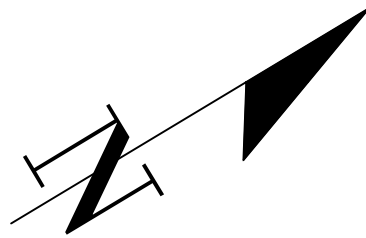

NO.	REVISION DESCRIPTION	BY	DATE
1	DRAFT	TL	10/31/16
2	FINAL	TL	10/17/17
3			
4			
5			

PROJECT: #16-09	DESIGNED: TJL	CHECKED: JRC	APPROVED: JRC	DATE: OCTOBER 2017
DRAWN: TJL				

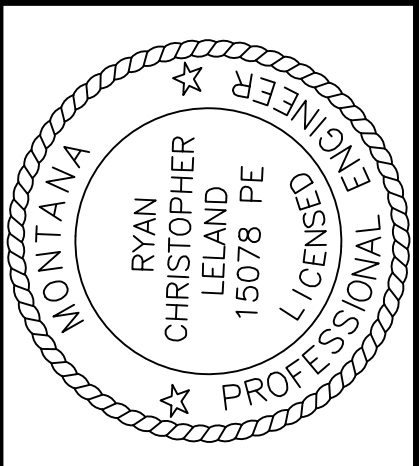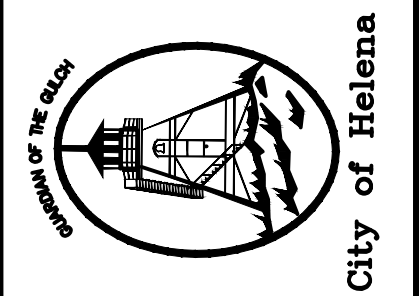

CITY OF HELENA ENGINEERING DIVISION
SEWER MAIN REHABILITATIONS
CITY PROJECT #16-09
10TH AVE/LAST CHANCE GULCH PLAN & PROFILE
STA: 0+00 - 3+65 AND STA: 0+00 - 4+45

SHEET NO.
6
OF 8