
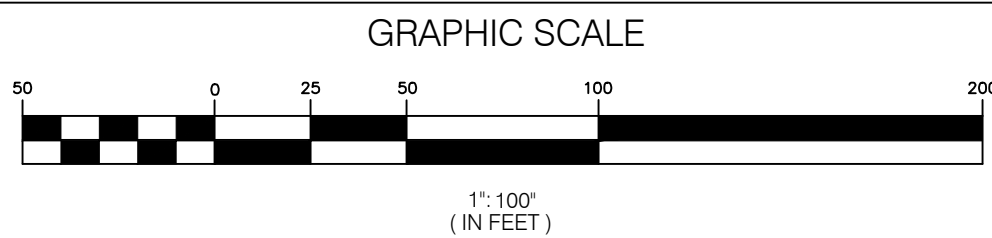
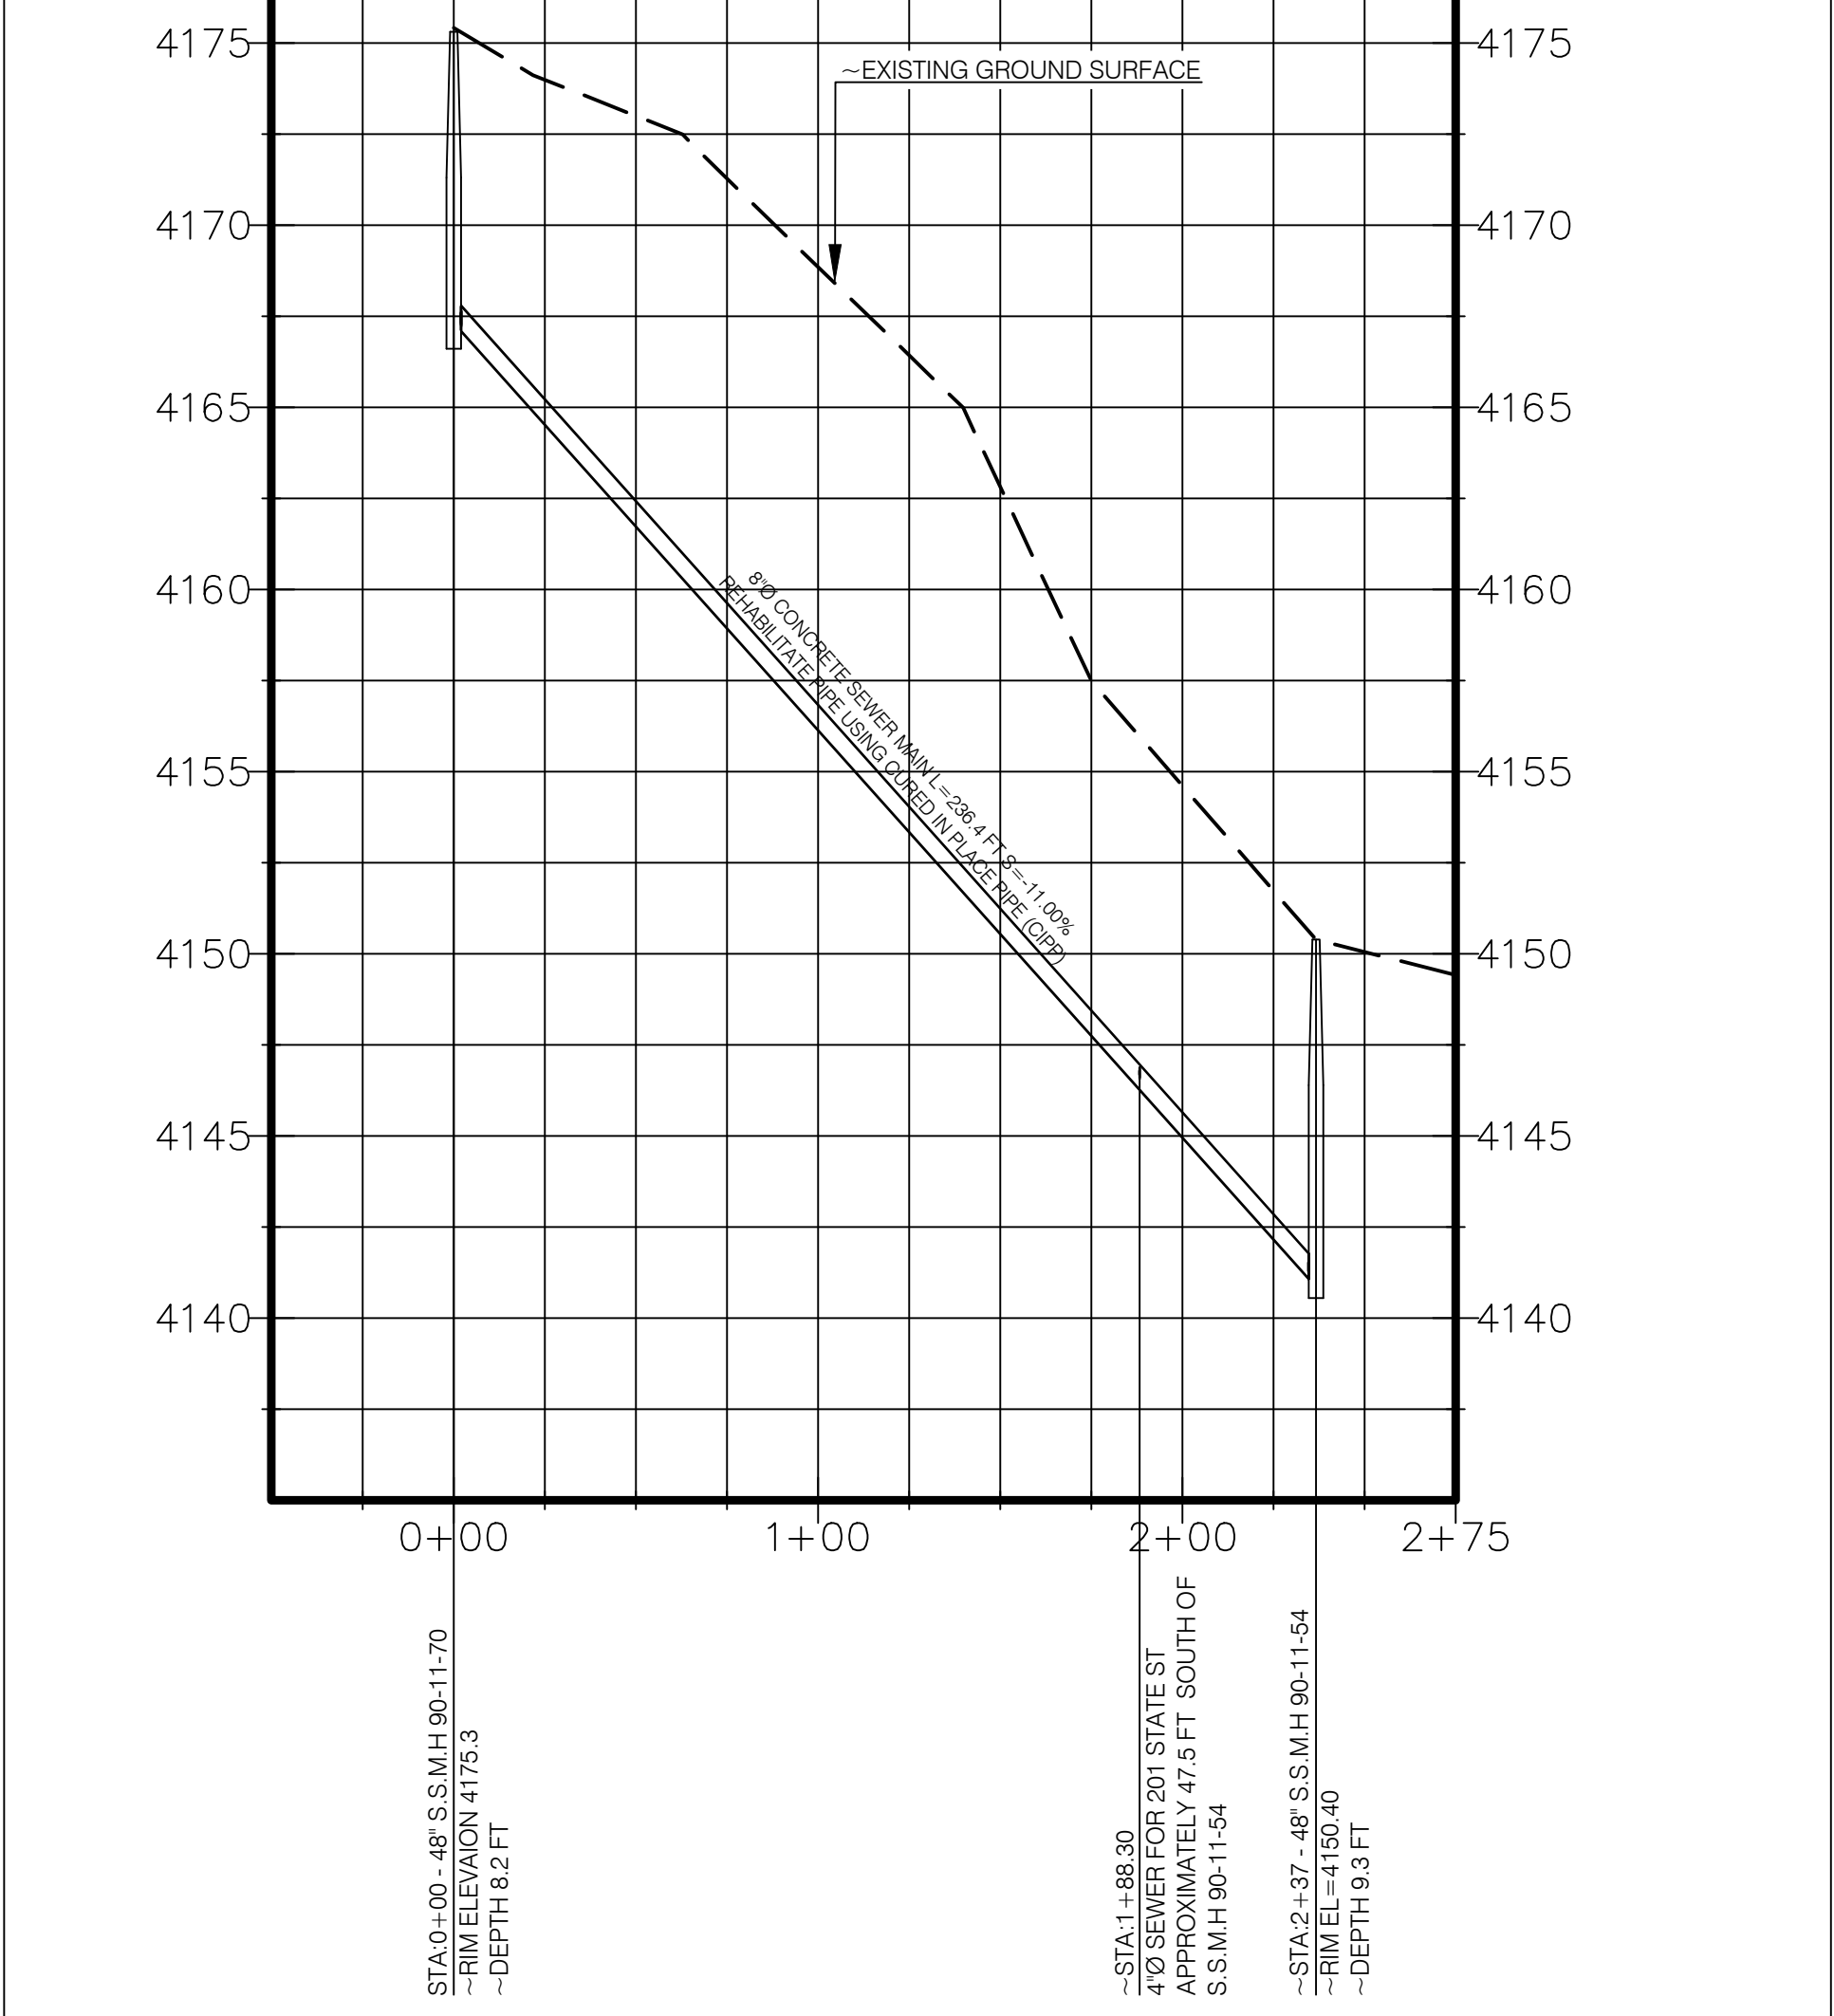


H:\ENGINEERING\PROJECT FILES\16-09 2016 Sewer Main Rehabilitations\Drawings\2016 CIPP Sewer Main Rehabilitations FINAL.dwg




PLAN VIEW WARREN ST.

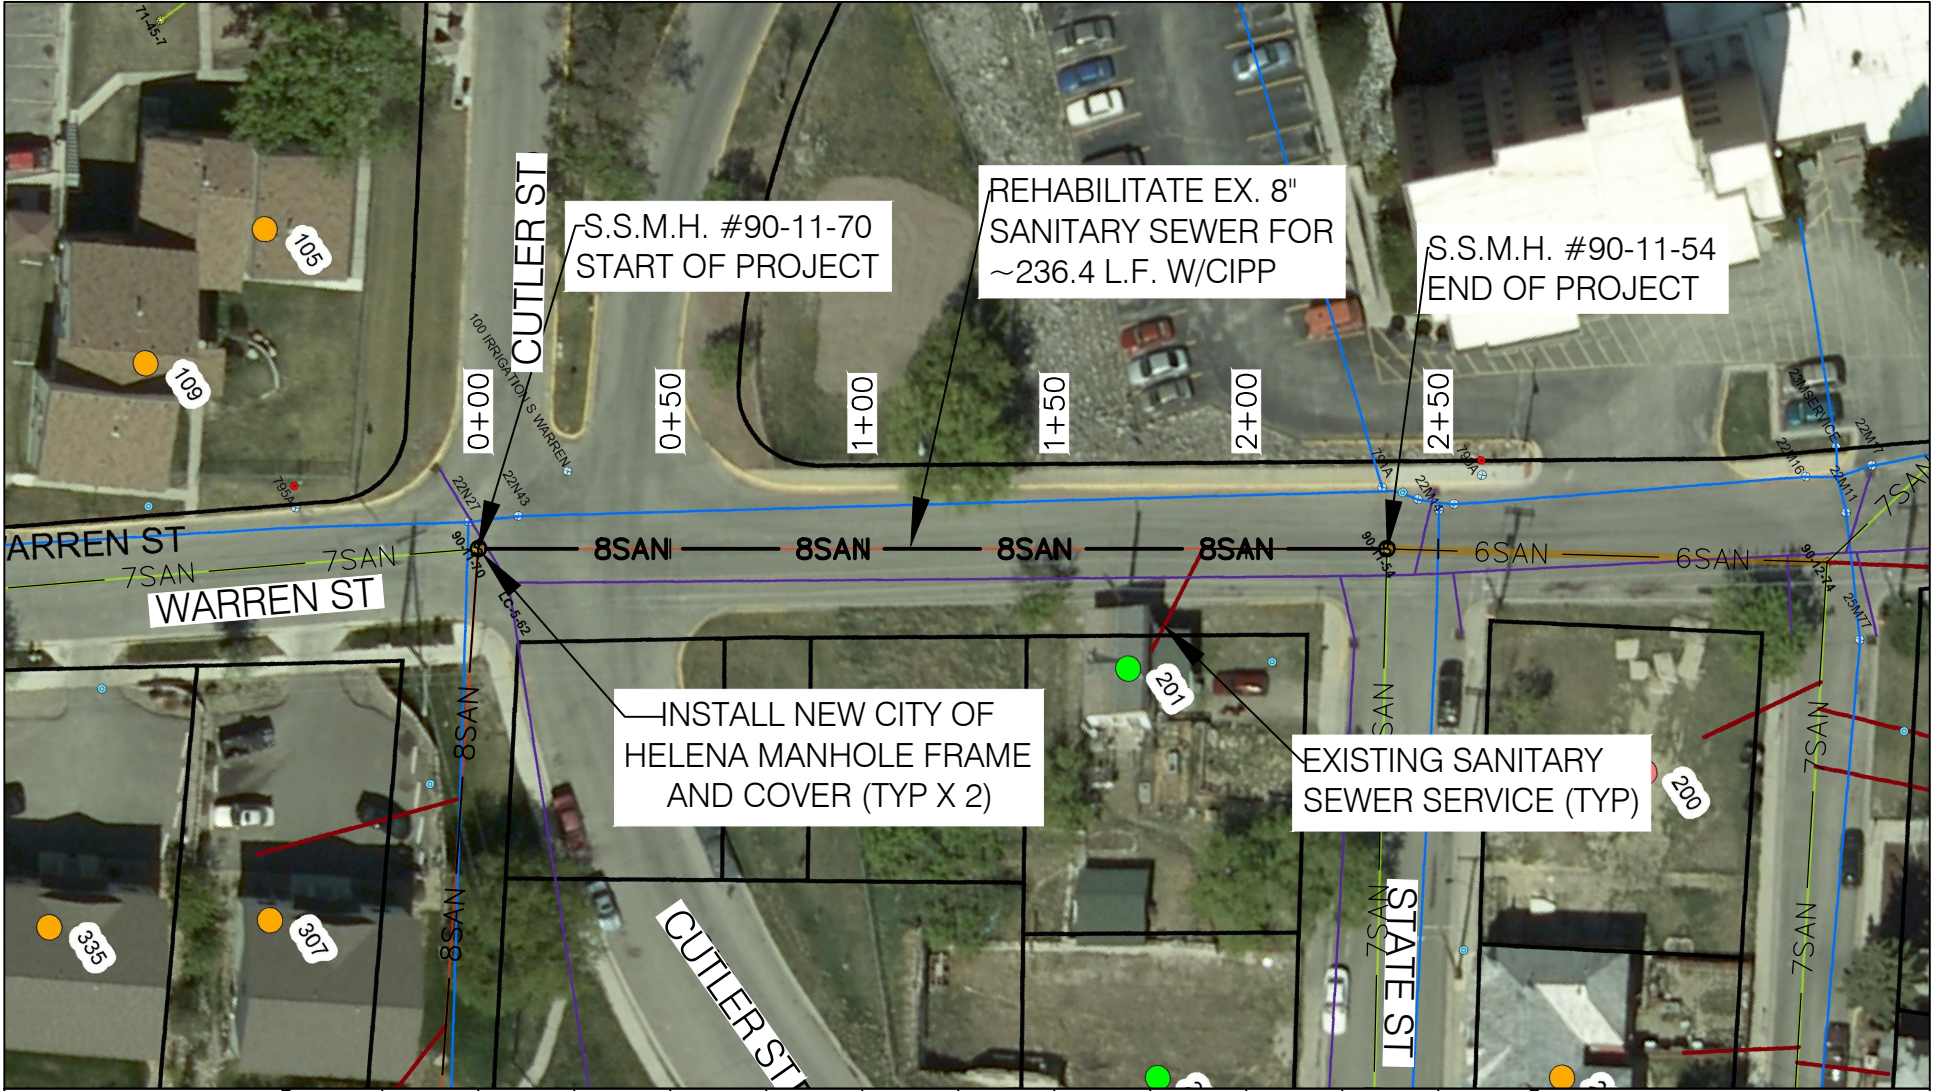

PROFILE VIEW




HORIZONTAL SCALE 1"= 100'
VERTICAL SCALE 1"= 8'
VERTICAL EXAGGERATION = 10

PLAN VIEW HIGHLAND ST.

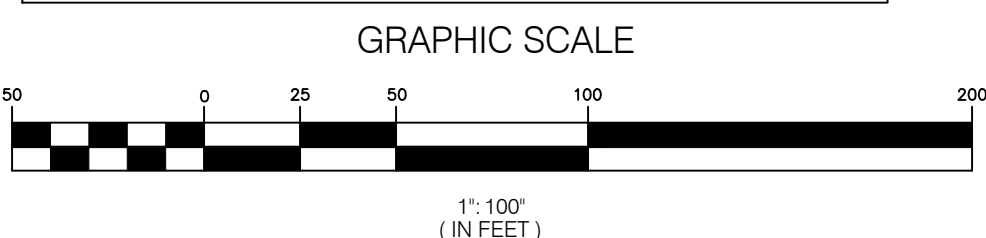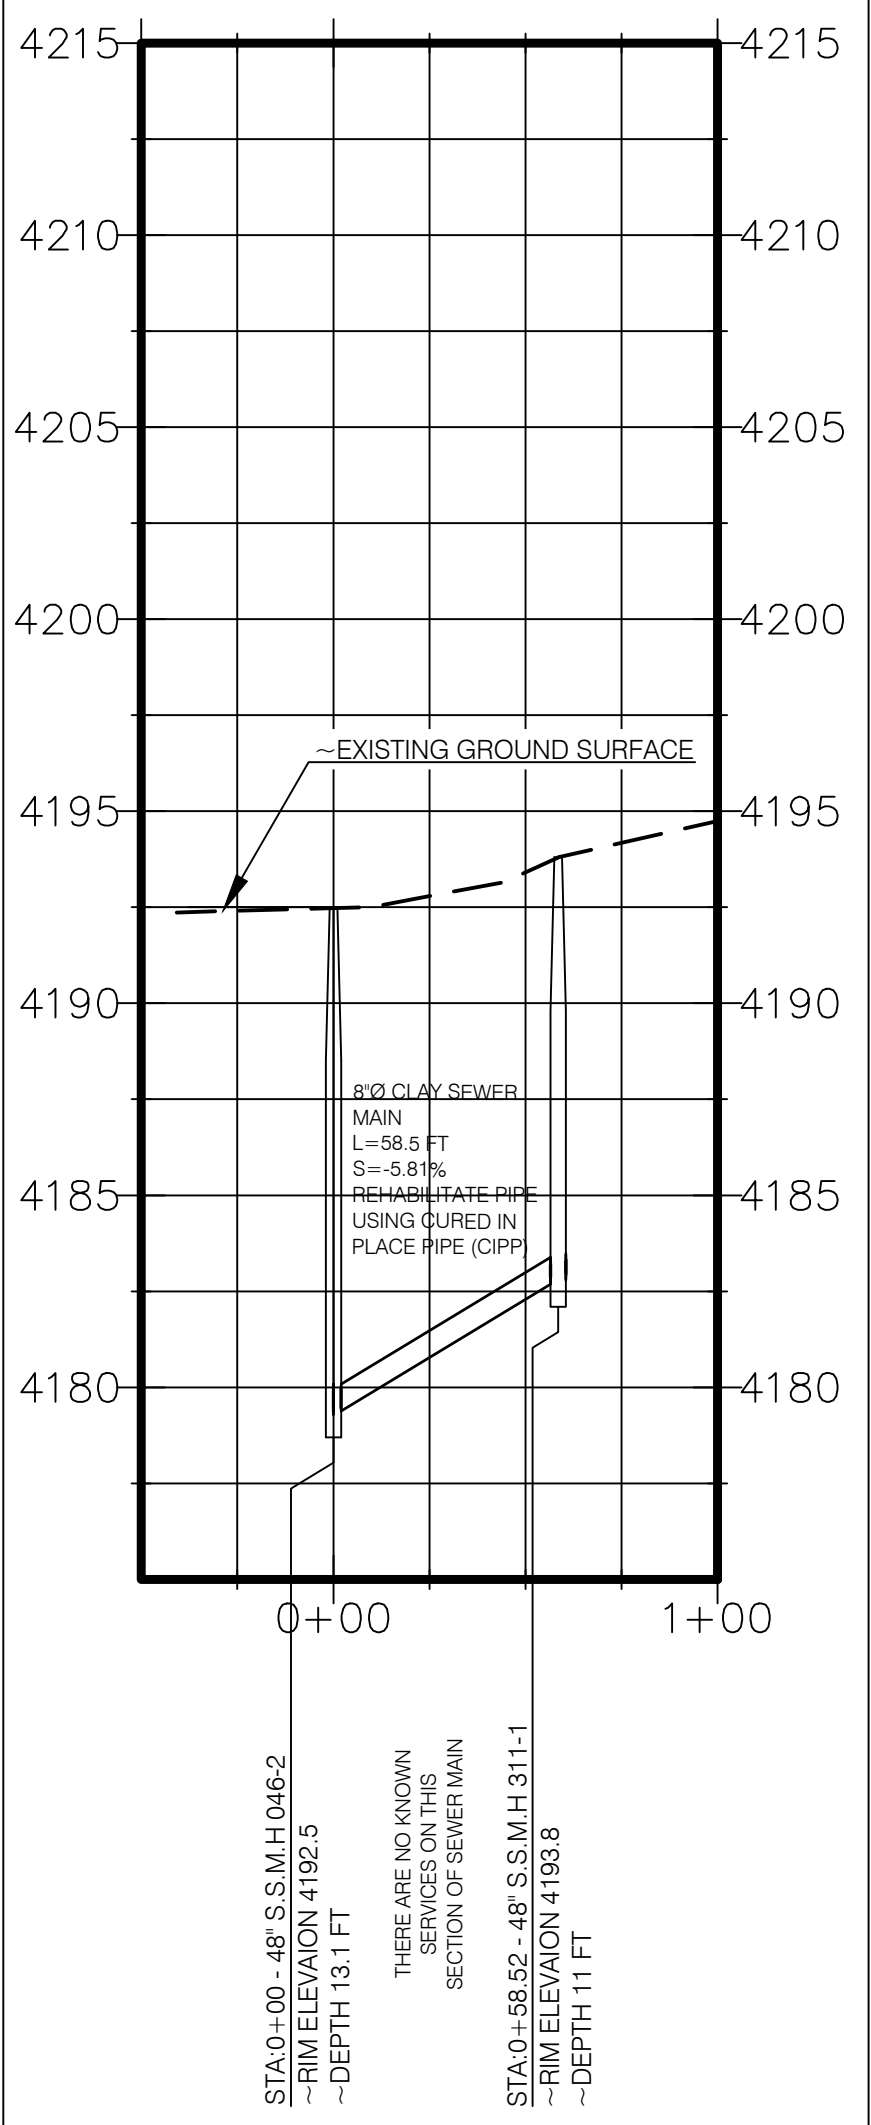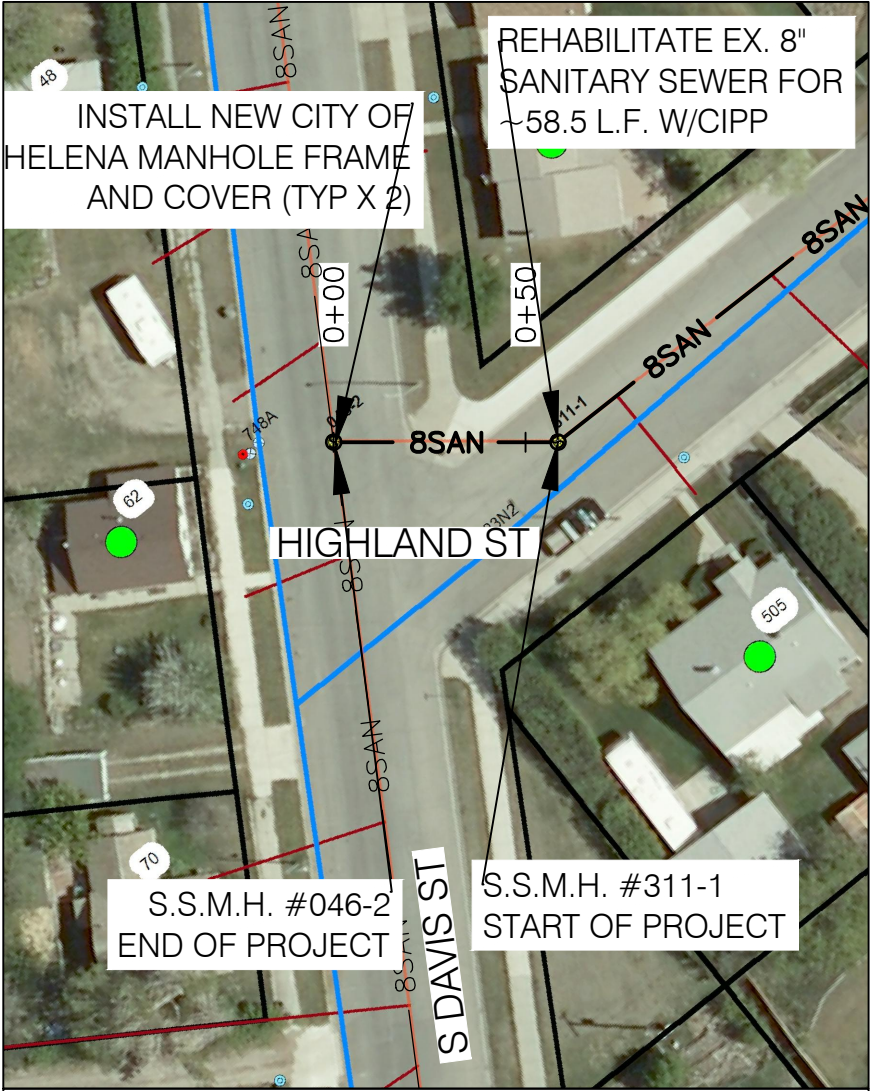

PROFILE VIEW

HORIZONTAL SCALE 1"= 80'
VERTICAL SCALE 1"= 8'
VERTICAL EXAGGERATION = 10

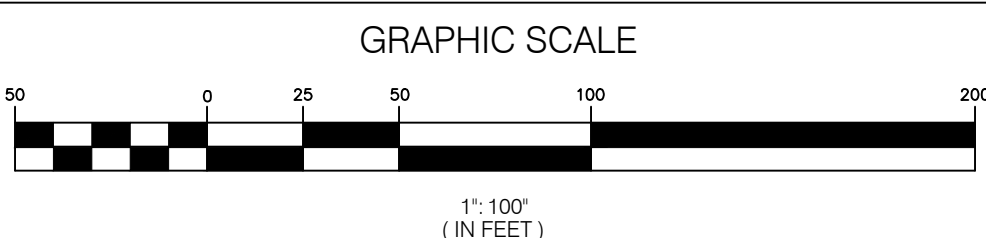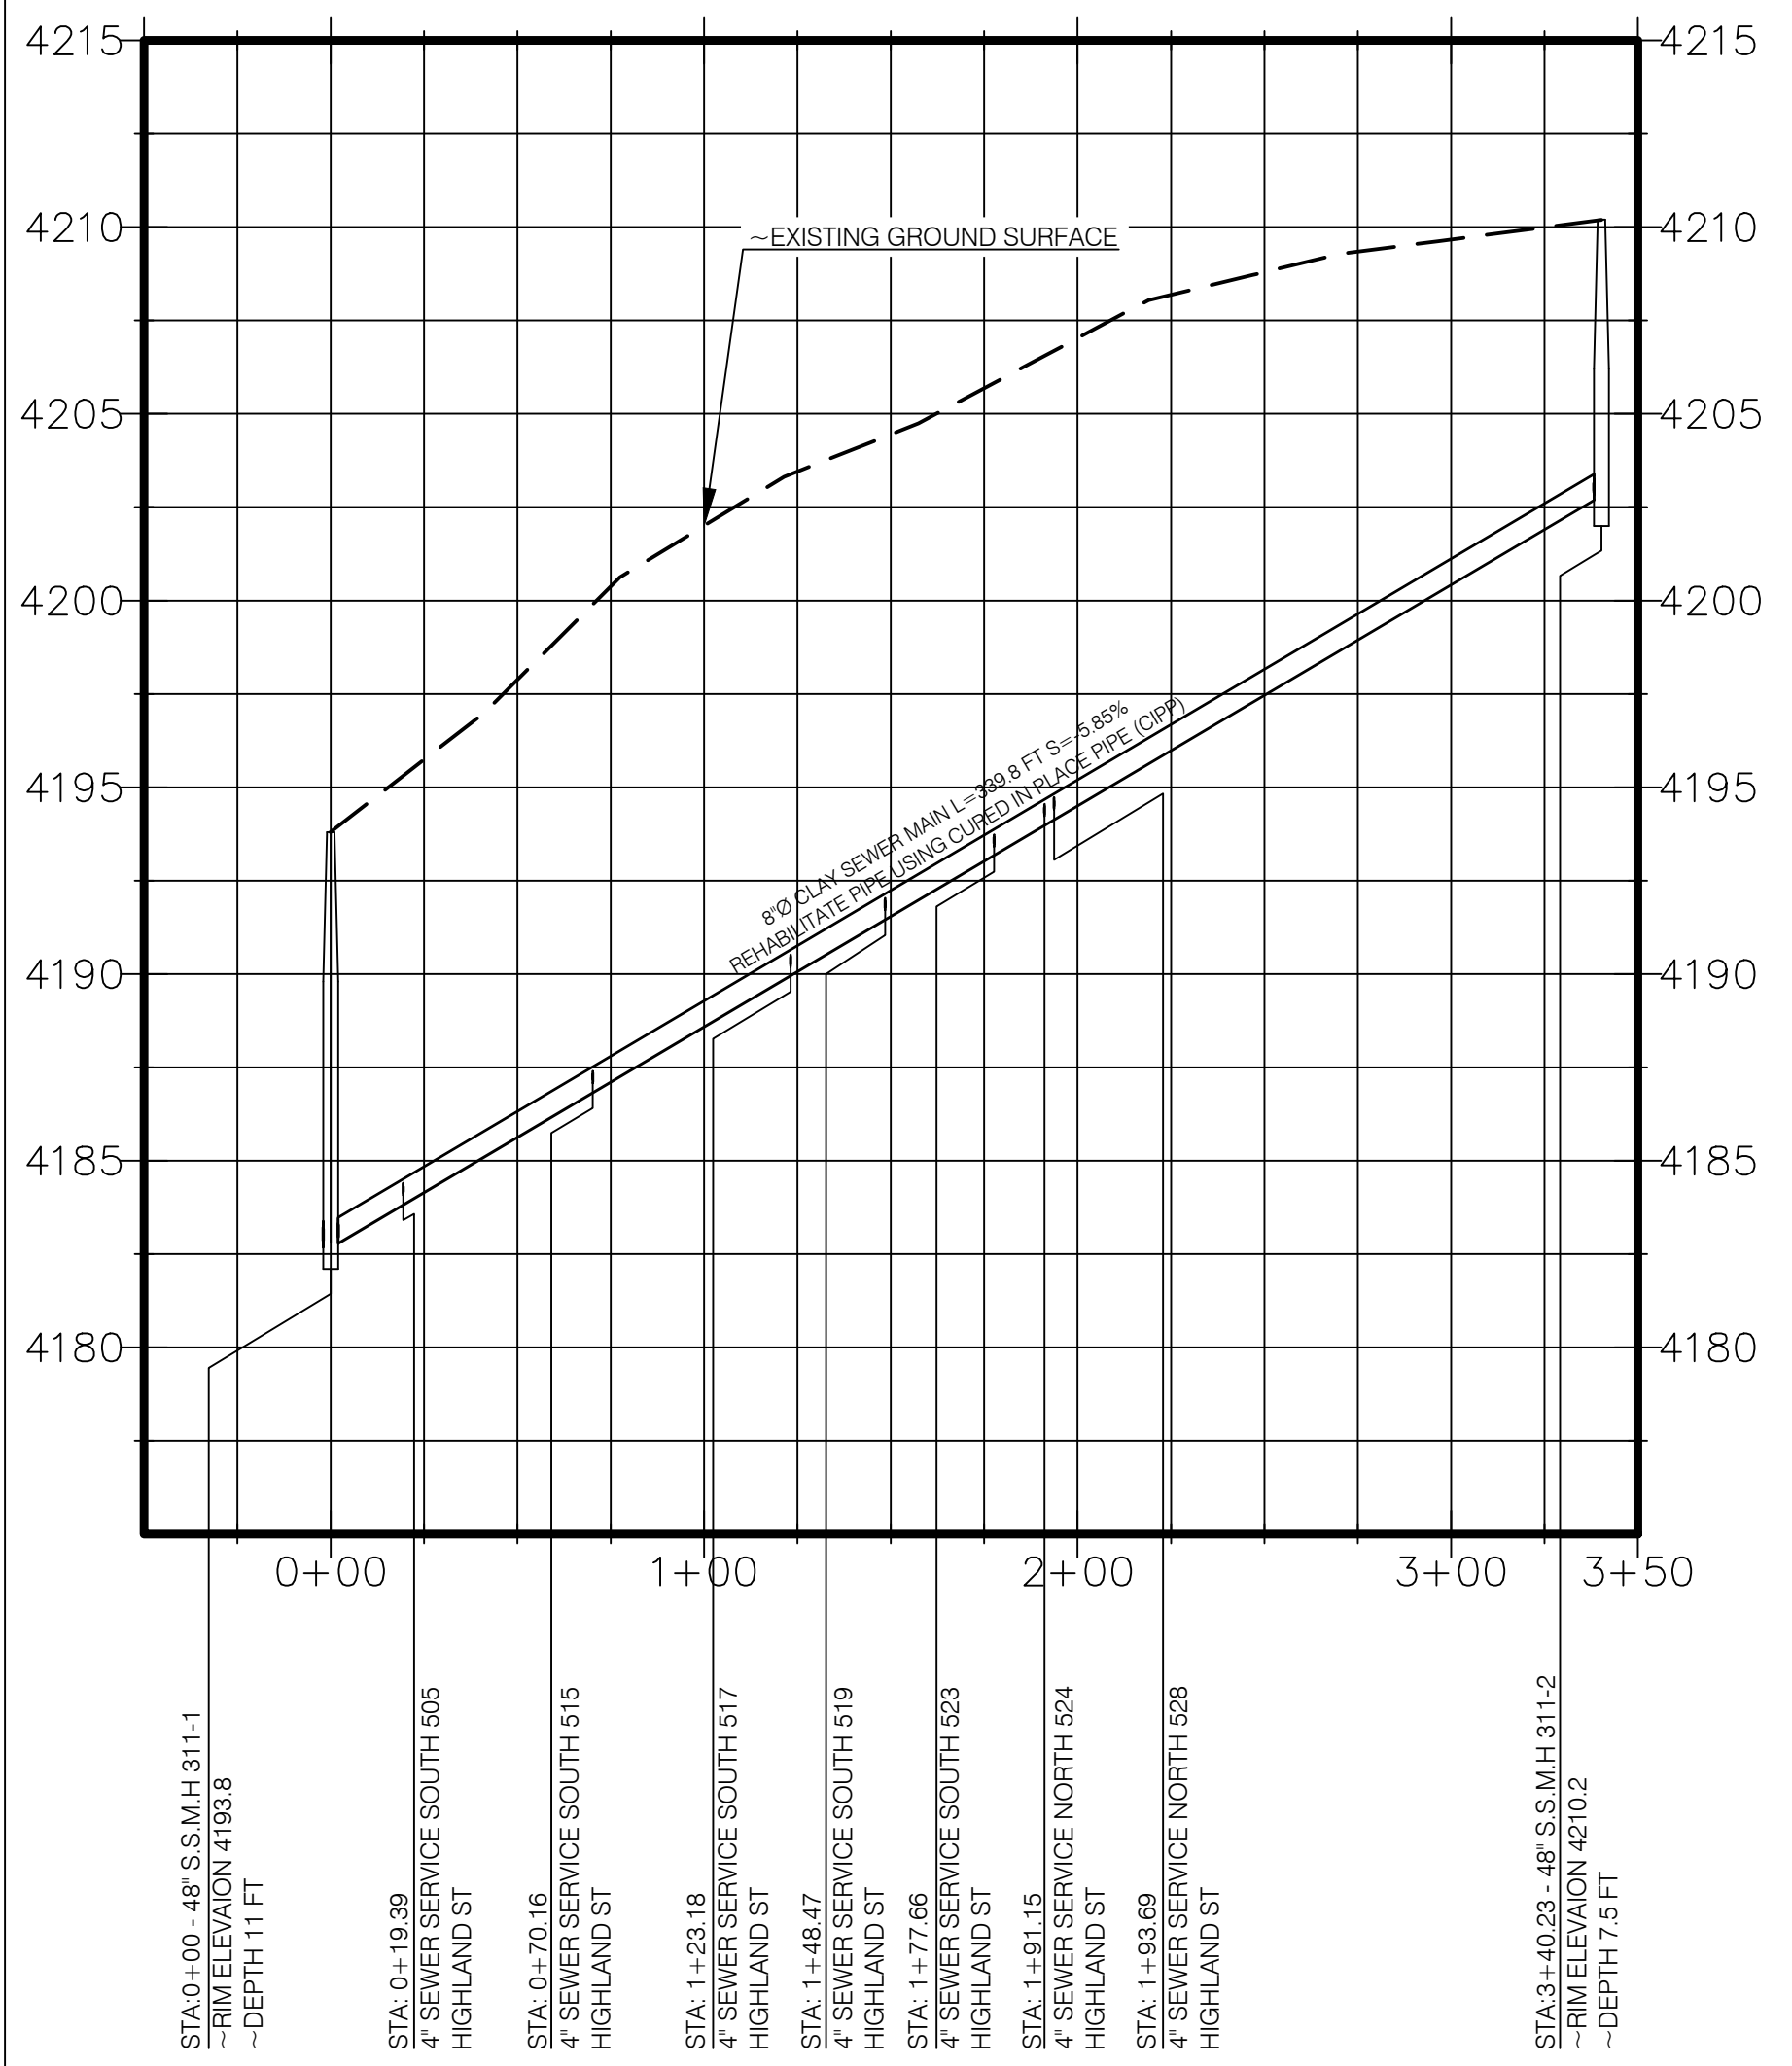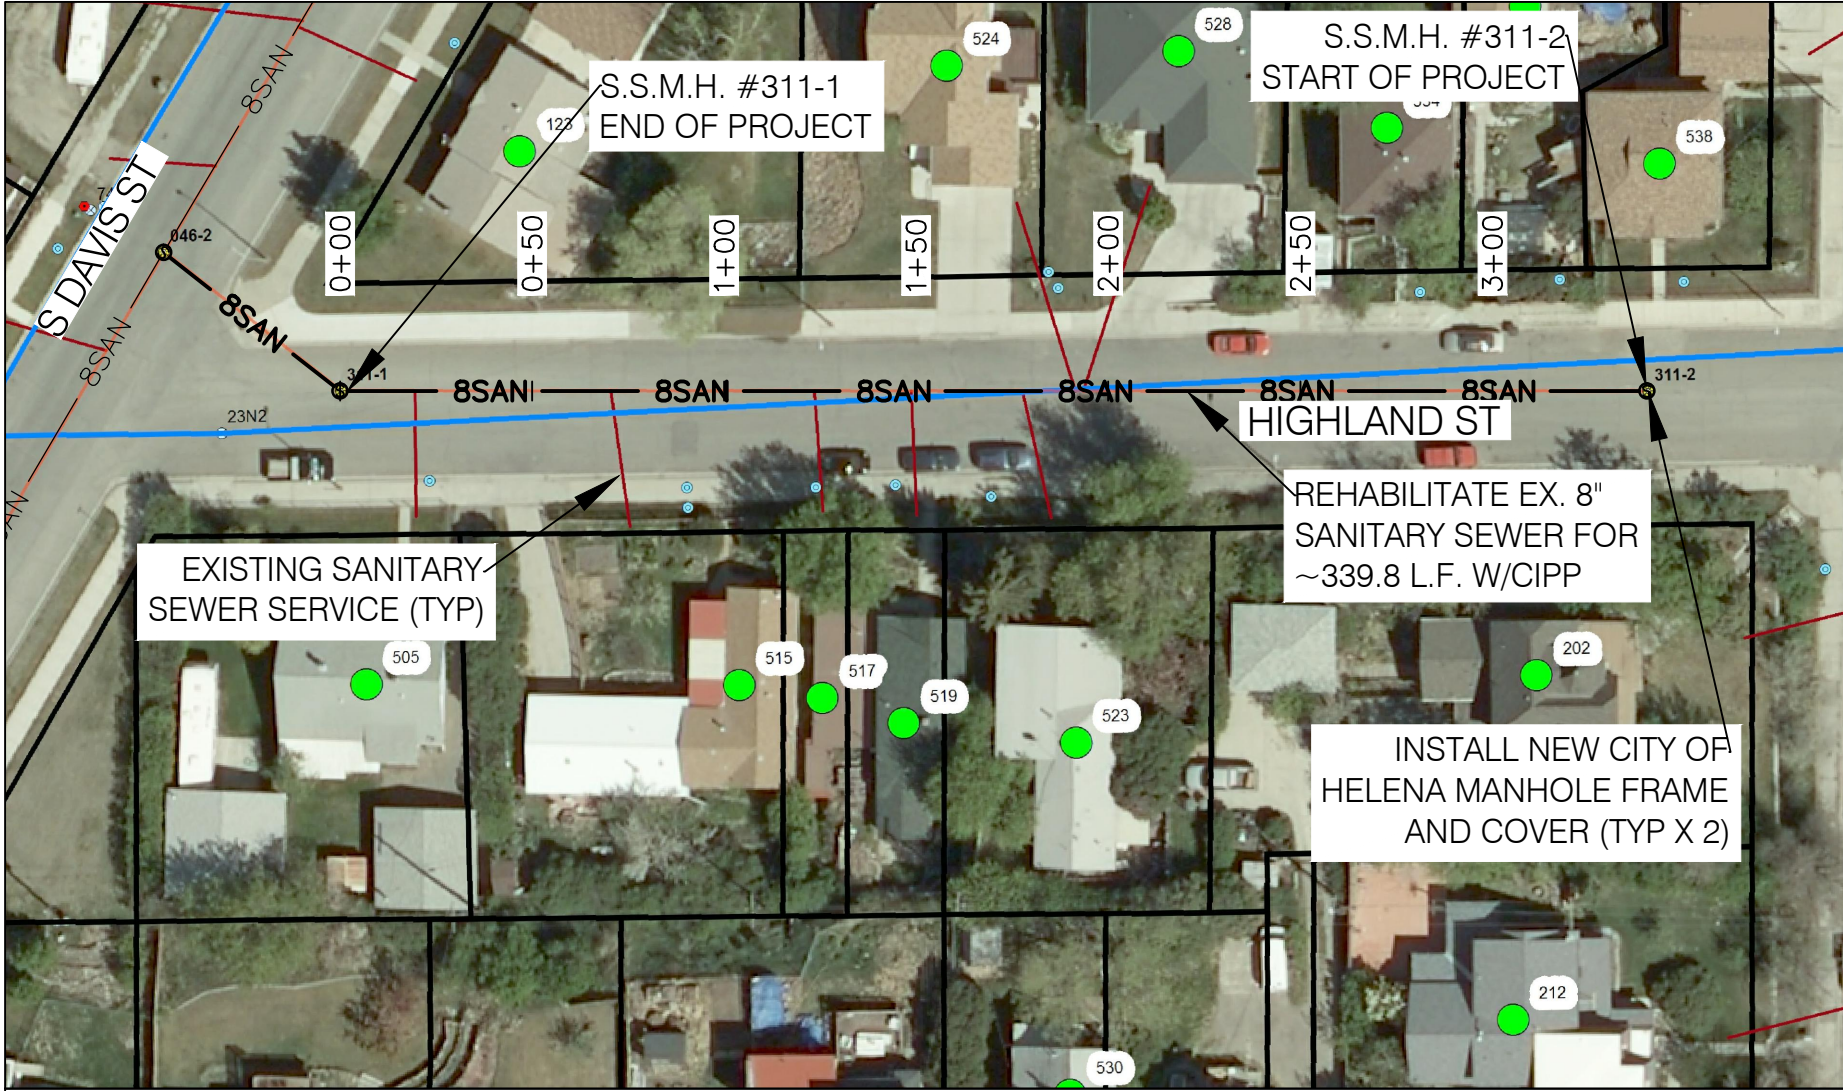


PROFILE VIEW


HORIZONTAL SCALE 1"= 80'
VERTICAL SCALE 1"= 8'
VERTICAL EXAGGERATION = 10

NO.	REVISION DESCRIPTION	BY	DATE
1	DRAFT	TL	11/9/16
2	FINAL	TL	10/17/17

PROJECT: #16-09	DESIGNED: TJL	CHECKED: JRC	APPROVED: JRC
DRAWN: TJL	CHECKED: JRC	APPROVED: JRC	DATE: OCTOBER 2017

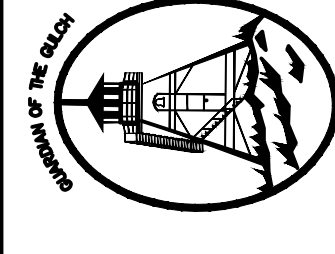

City of Helena

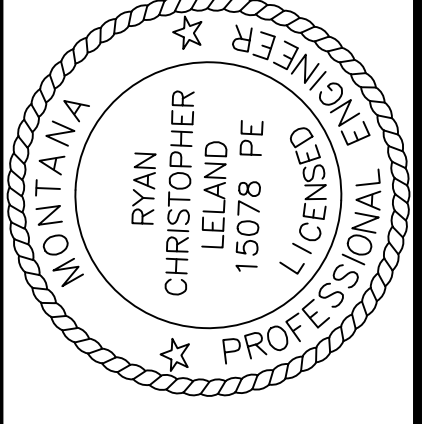

RYAN CHRISTOPHER
LELAND
15078 PE
PROFESSIONAL ENGINEER

CITY OF HELENA ENGINEERING DIVISION

SEWER MAIN REHABILITATIONS

CITY PROJECT #16-09

WARREN/HIGHLAND ST PLAN & PROFILE

STA: 0+00 - 2+37 AND STA:0+00 - 3+40

SHEET NO.

7

OF 8